


Nuclear power plant

4 zones

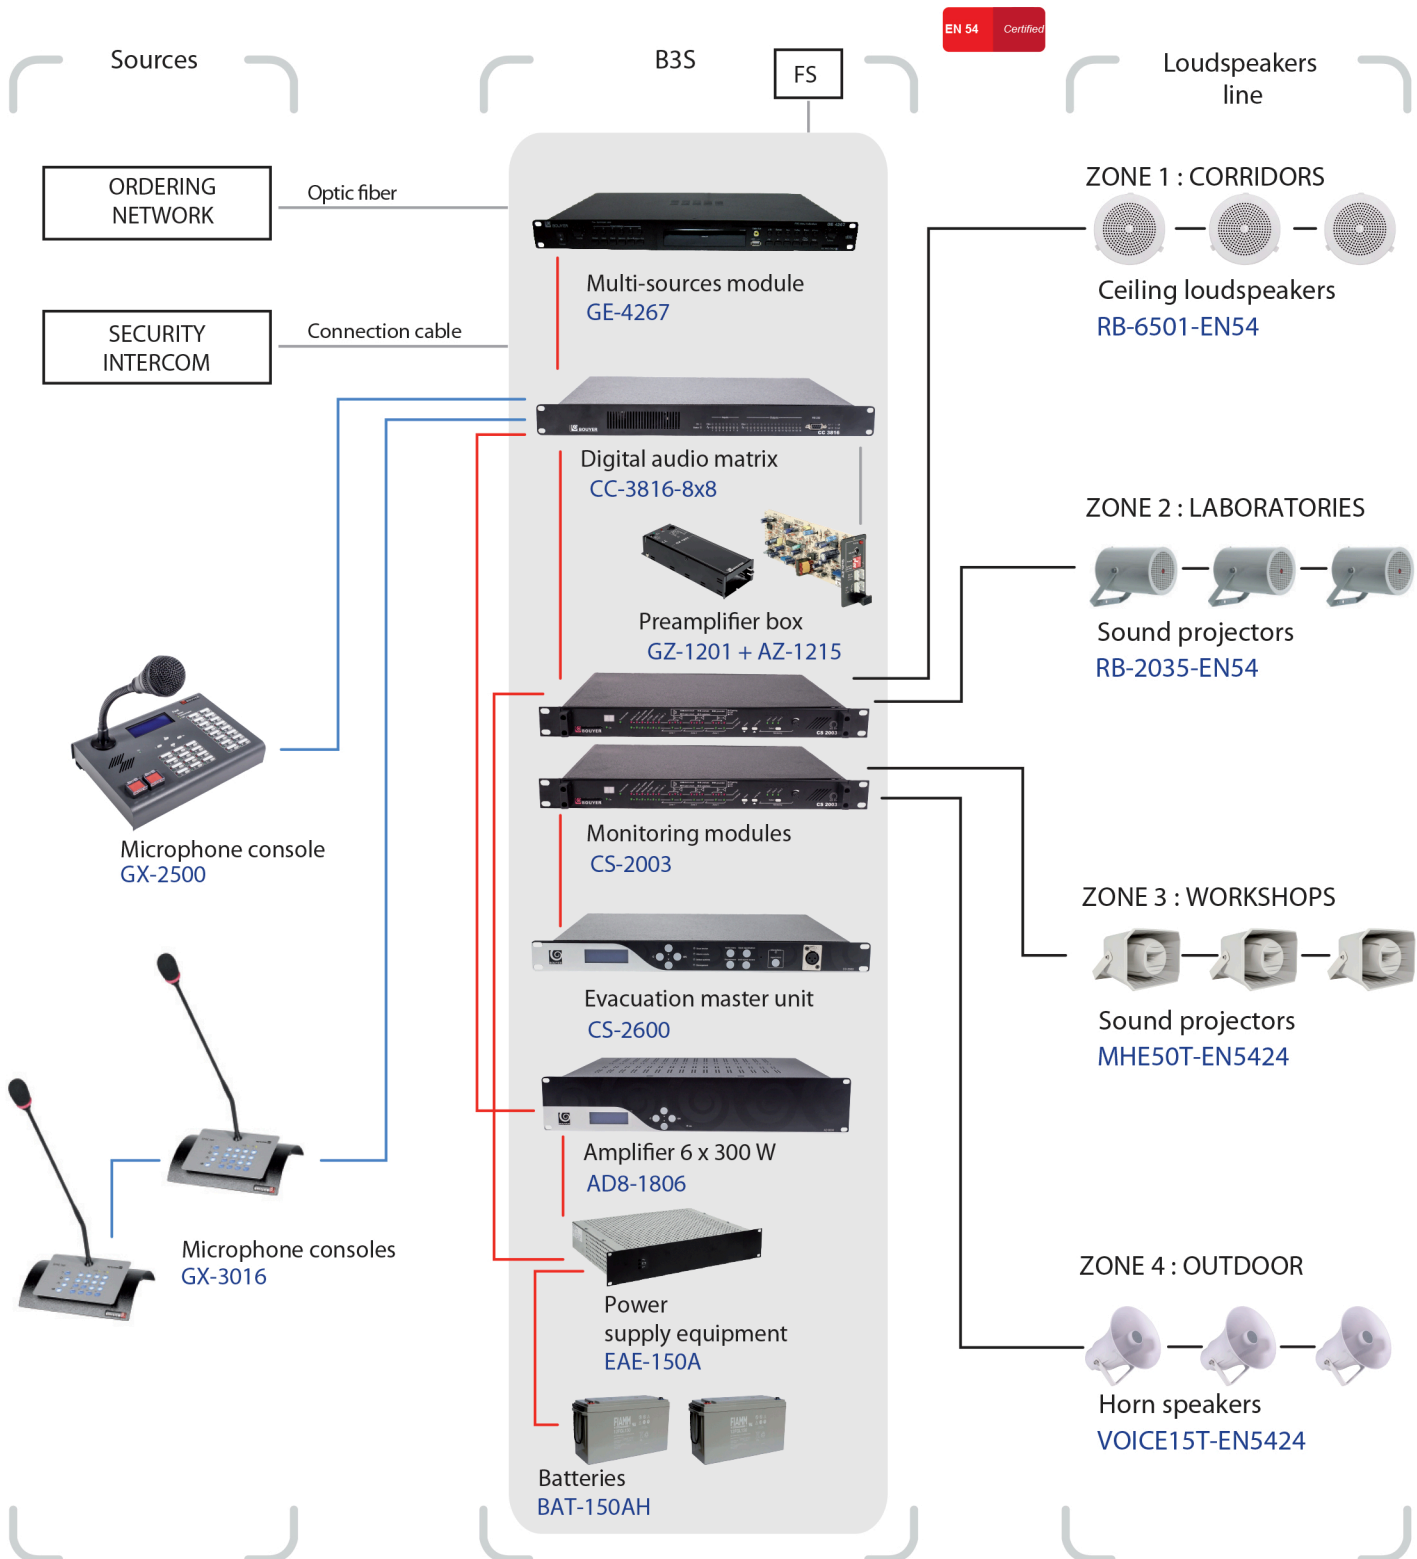

— 2 x 1,5 mm² cable
— 9/10° shielded cable

— RJ45 / Cat 5 cable

* FS : fire system

