


Sports centre

From 3 to 6 zones

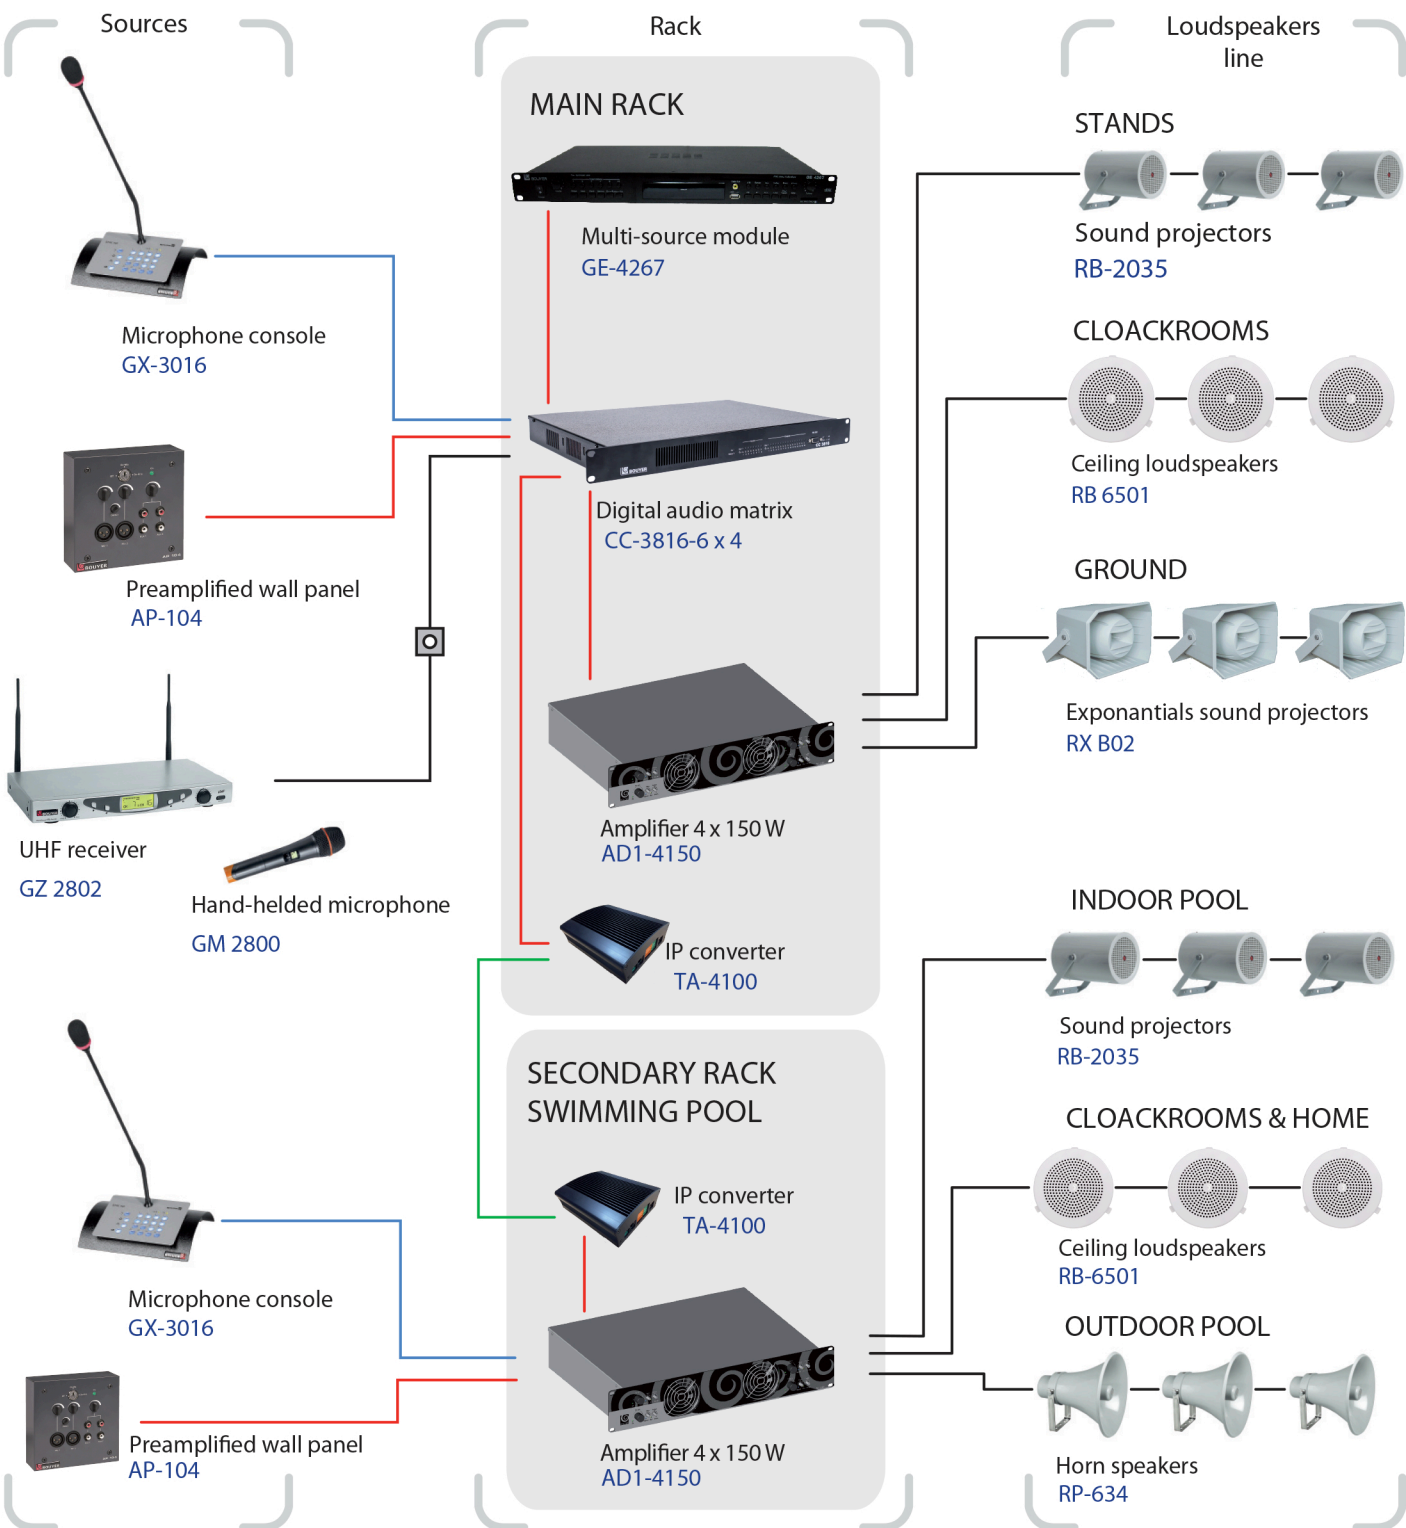

— 2 x 1,5 mm² cable
 — 9/10° shielded cable

— RJ45 / Cat 5 cable
 — IP network

⊠ XLR wall socket - GZ-776

